


NOT TO SCALE


 4000 PSI Concrete

 DGA Compacted Base

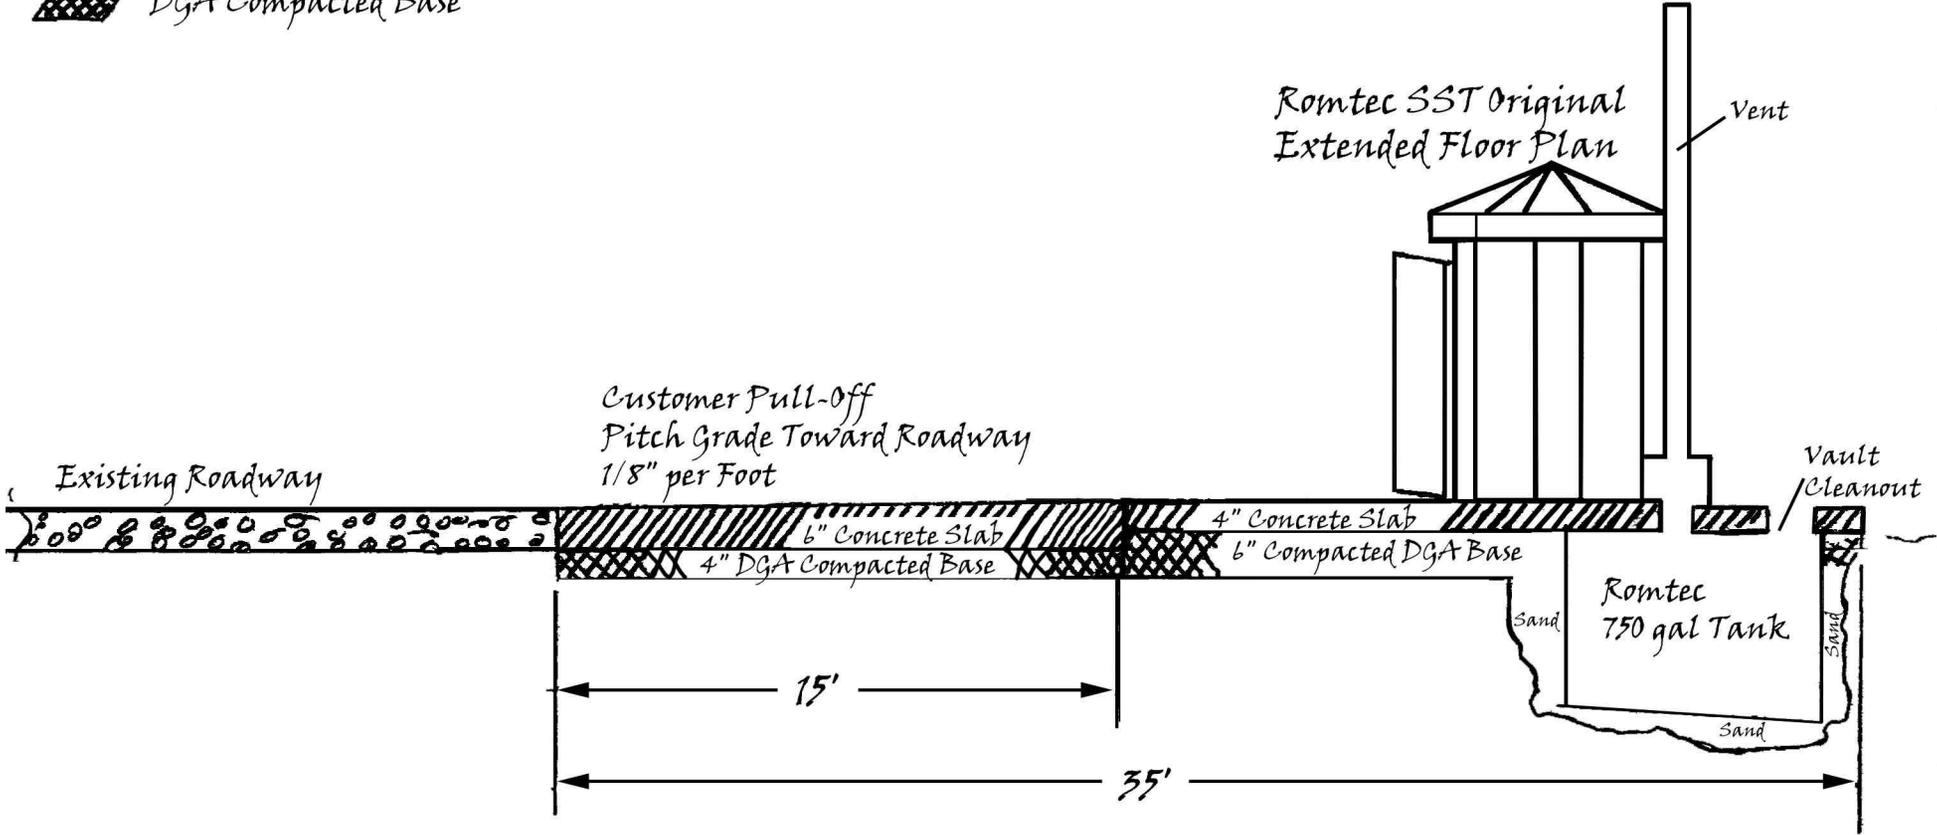

Construction Site #1
Sketch #1


NOT TO SCALE

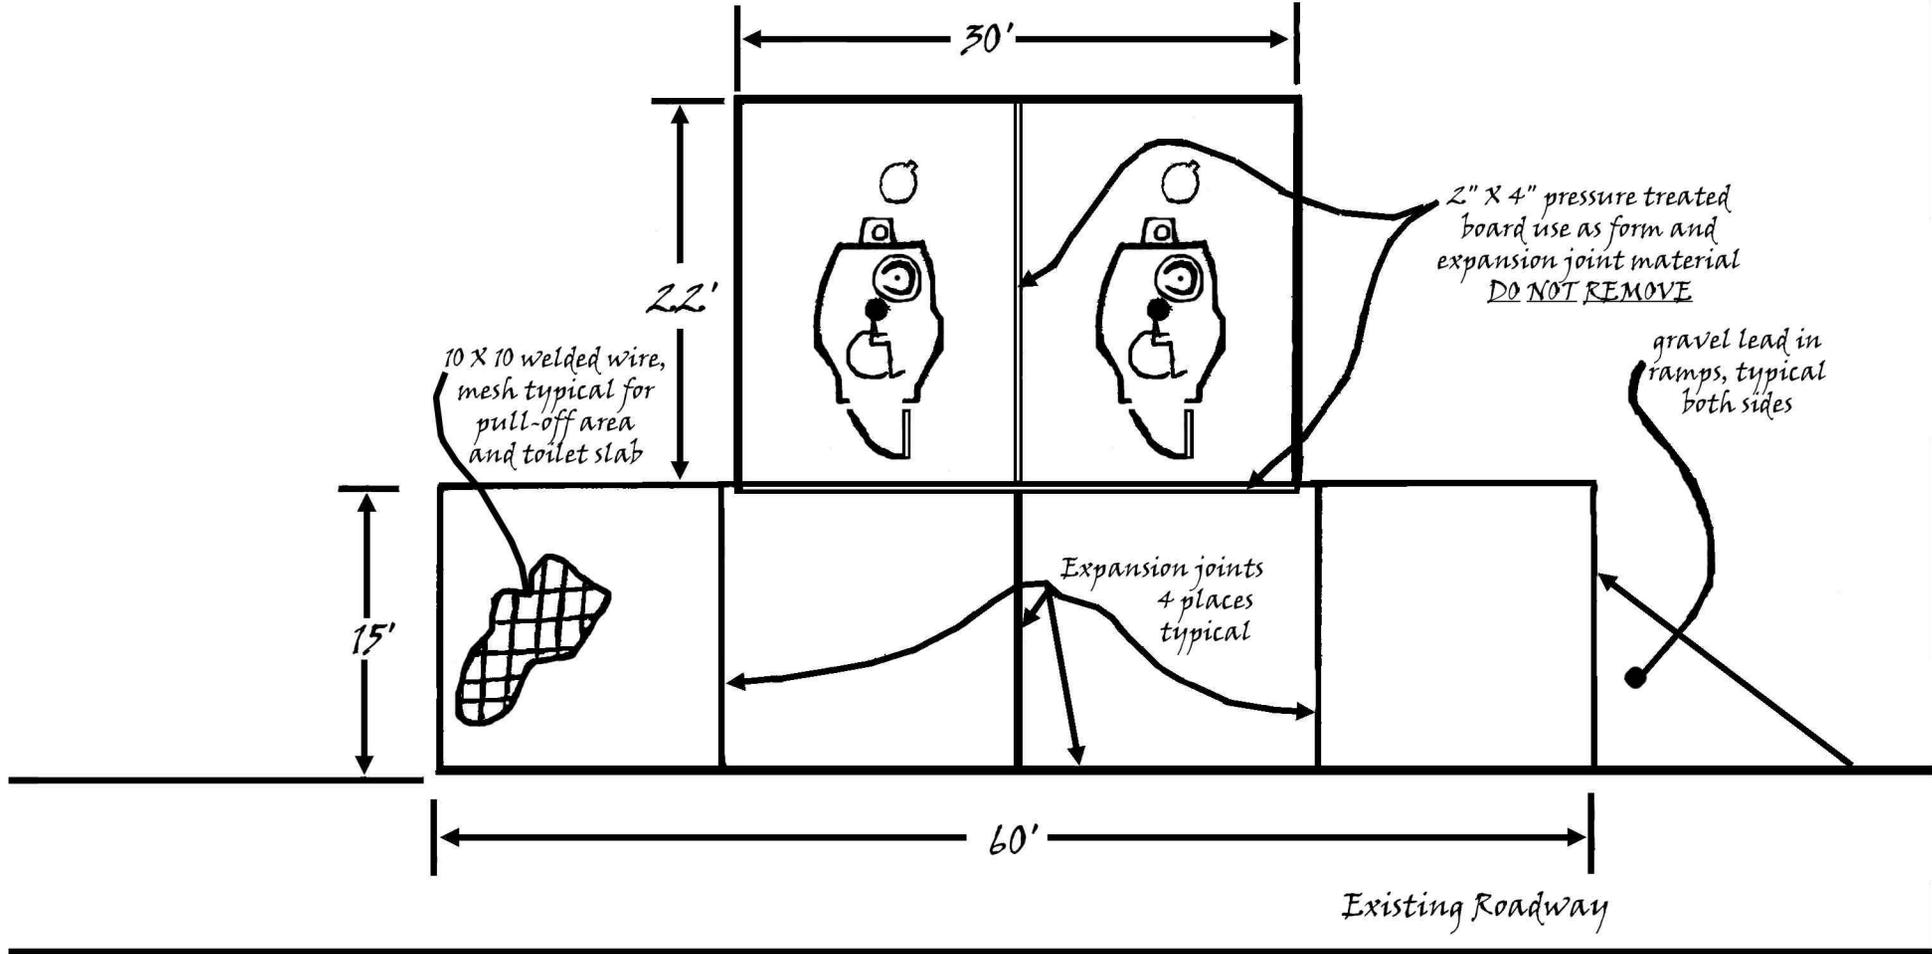

Construction Site #1
Sketch #2

NOT TO SCALE

Note: Exact location of vault toilets will be identified at the scope validation meeting.

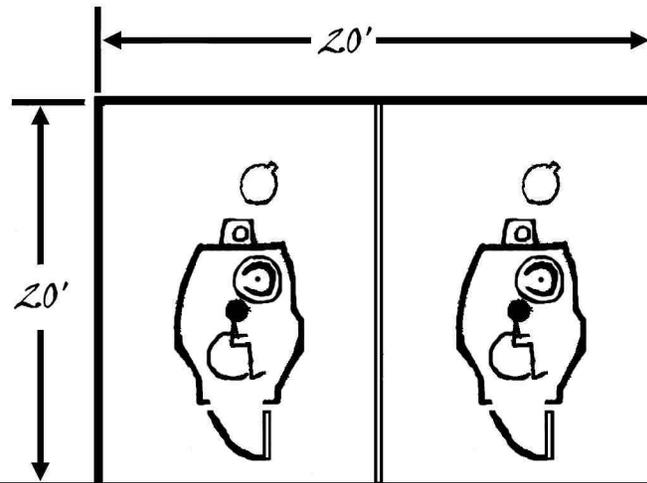

Existing Parking Lot

Construction Site #2
Sketch #3